


17

18

19

20

Range 6 West  
Range 5 West

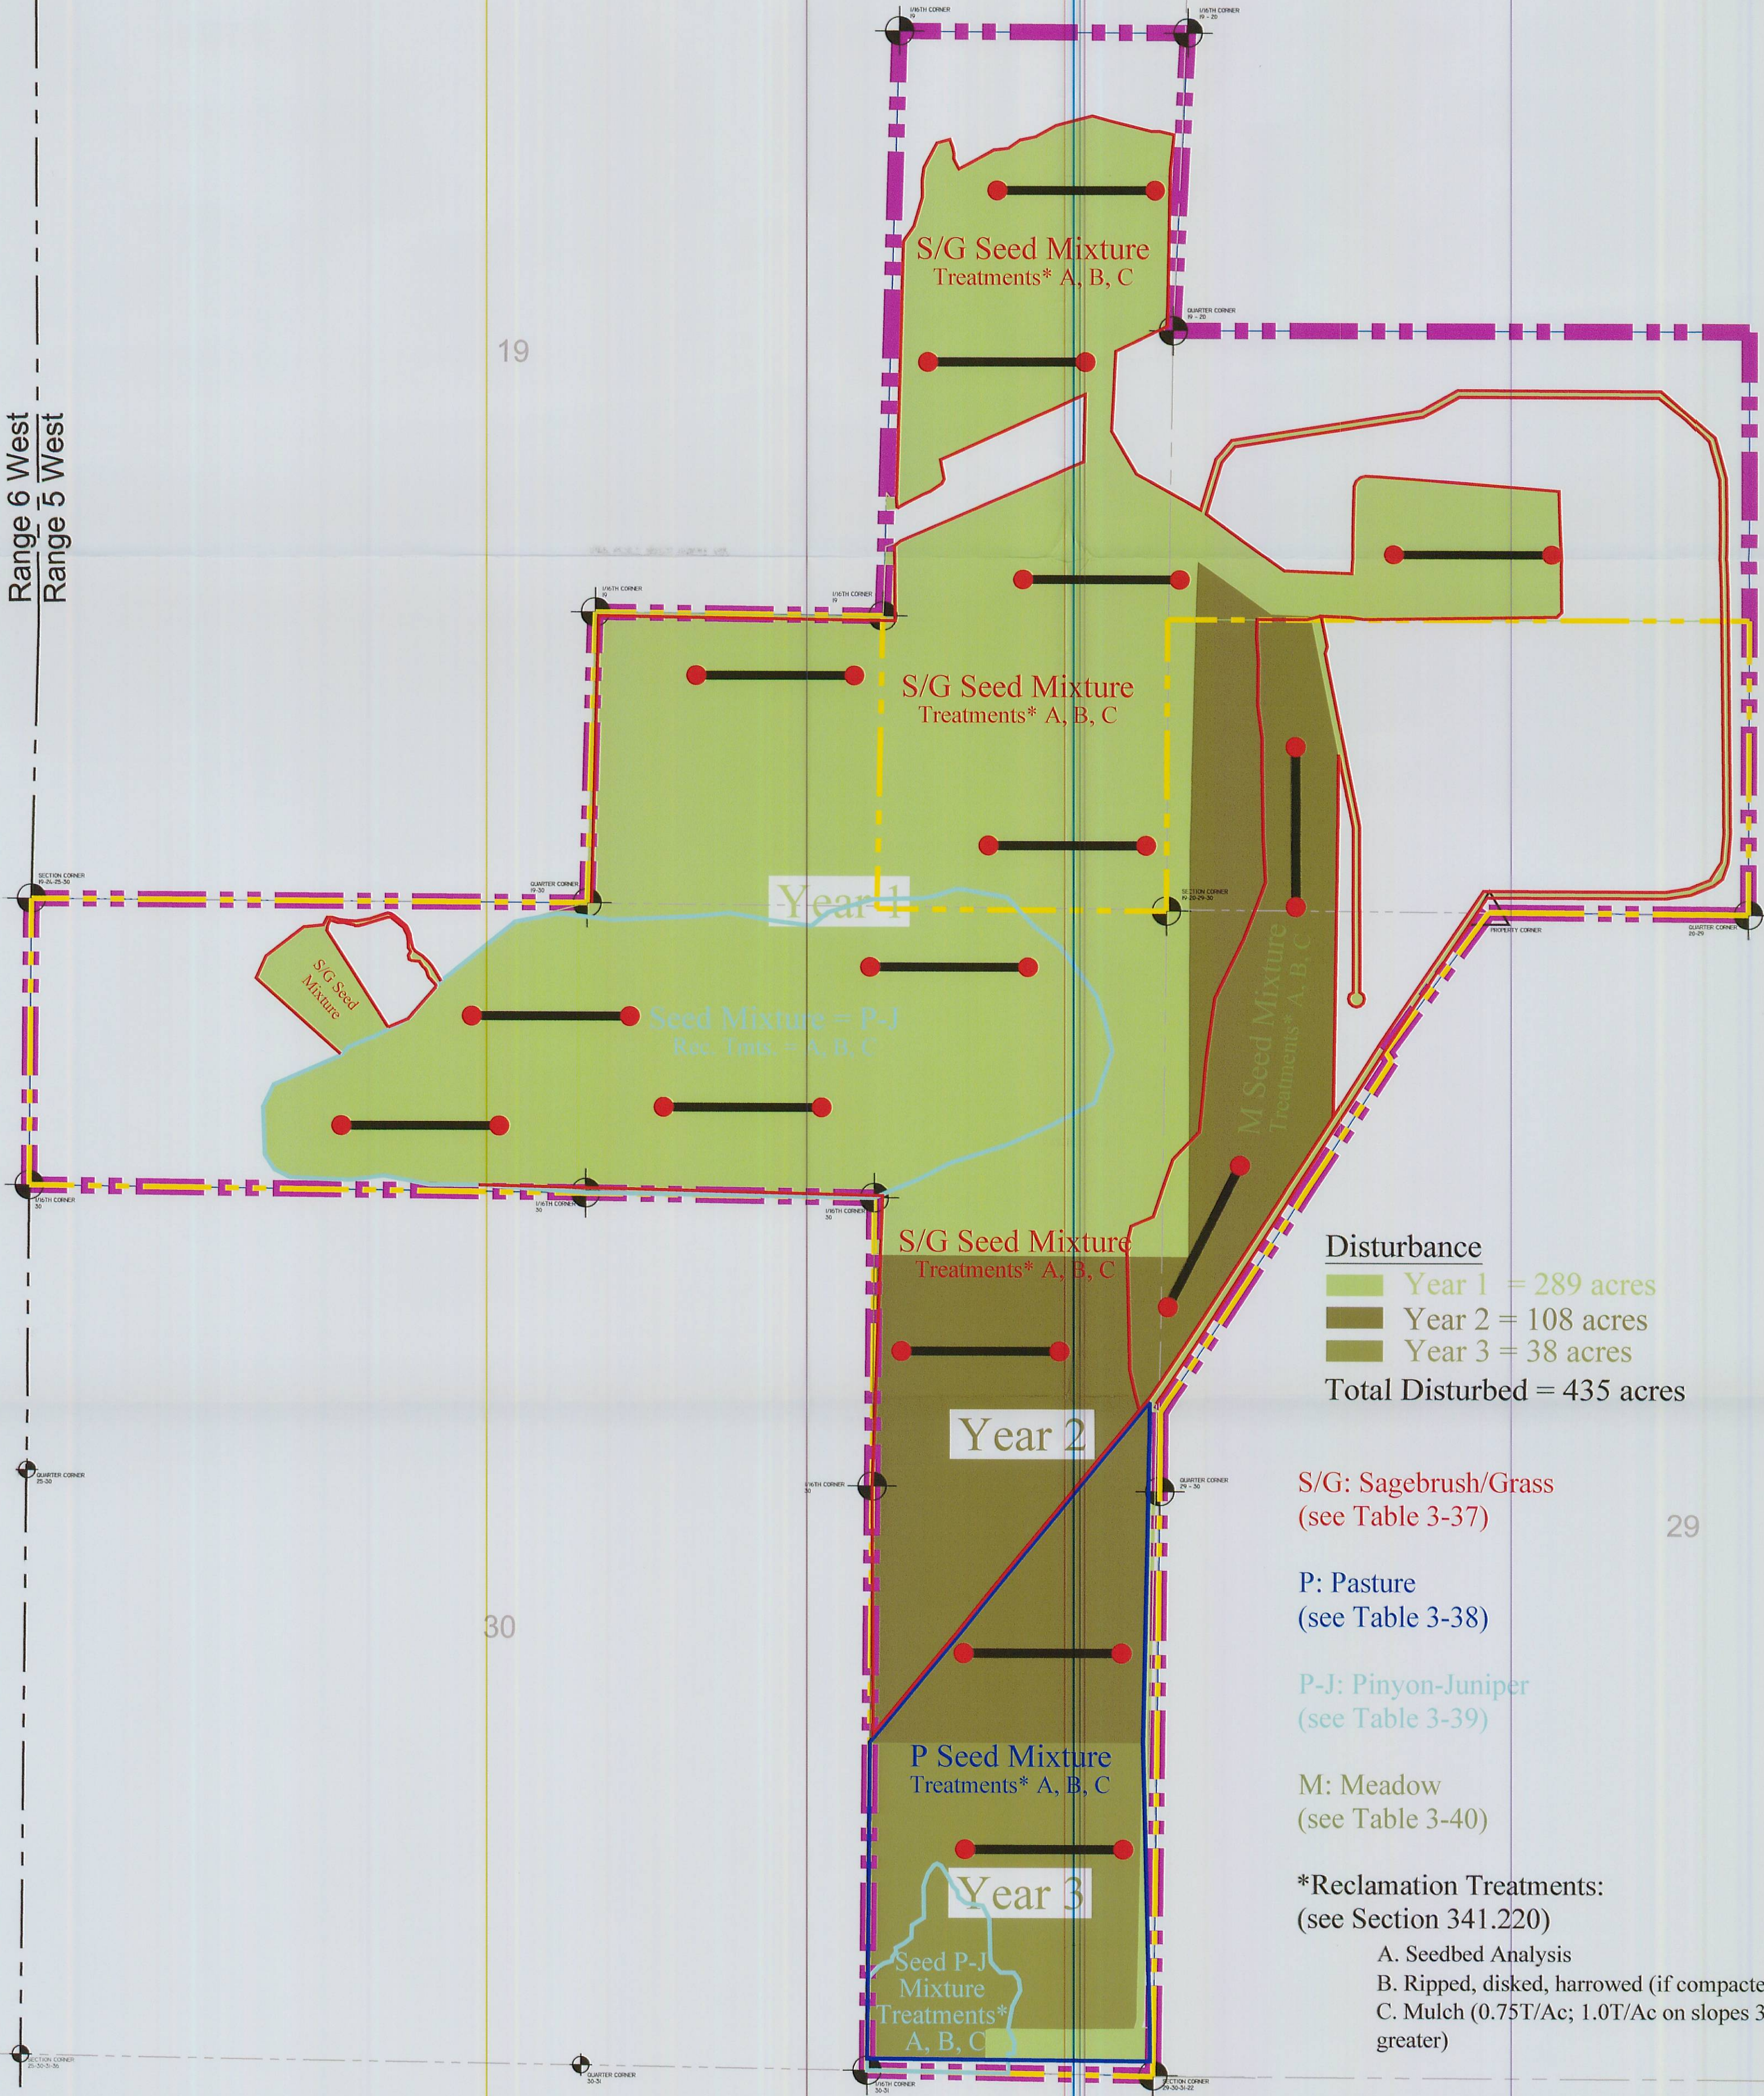

**Disturbance**  
Year 1 = 289 acres  
Year 2 = 108 acres  
Year 3 = 38 acres  
Total Disturbed = 435 acres

S/G: Sagebrush/Grass  
(see Table 3-37)

P: Pasture  
(see Table 3-38)

P-J: Pinyon-Juniper  
(see Table 3-39)

M: Meadow  
(see Table 3-40)

**\*Reclamation Treatments:**  
(see Section 341.220)  
A. Seedbed Analysis  
B. Ripped, disked, harrowed (if compacted)  
C. Mulch (0.75T/Ac; 1.0T/Ac on slopes 3:1 or greater)

Post-Mining Sample Transect Sample Locations (approx.)



INCORPORATED  
OCT 15 2009  
DIV. OF OIL, GAS & MINING  
RECEIVED  
AUG 27 2009  
DIV. OF OIL, GAS & MINING



Township 39 South

**LEGEND:**  
PERMIT BOUNDARY  
PRIVATE COAL OWNERSHIP  
SECTION LINE  
FOUND SECTION CORNER  
FOUND PROPERTY CORNER

**DRAWN BY:**  
C. McCOURT  
**DRAWING:**  
3-7  
**JOB NUMBER:**  
1400  
**CHECKED BY:**  
PC  
**DATE:**  
8/12/09  
**SCALE:**  
1" = 500'  
**SHEET**

REVISIONS	
DATE:	BY:

**RECLAMATION TREATMENTS, MONITORING & SAMPLE LOCATIONS**  
COAL HOLLOW PROJECT  
ALTON, UTAH  
**DRAWING: 3-7**

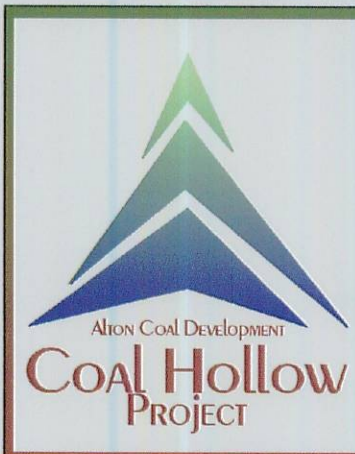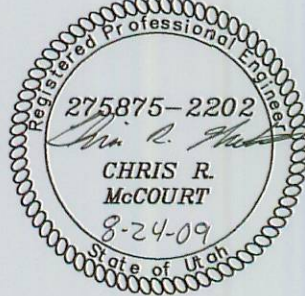

463 North 100 West, Suite 1  
Cedar City, Utah 84720  
Phone (435)867-5331  
Fax (435)867-1192